

UNIT THIRTEEN TOTALS


MILES OF ROAD 22.27
NO. OF LOTS 314
AREA 3183.818 ACRES

UNIT THIRTEEN
OF
TIERRA GRANDE
CASA COLORADA & BEL
VALENCIA COUNTY, NEW

RIO GRANDE ESTATES

RIO GRANDE ESTATES

CANYON DEL RIO ESTATES

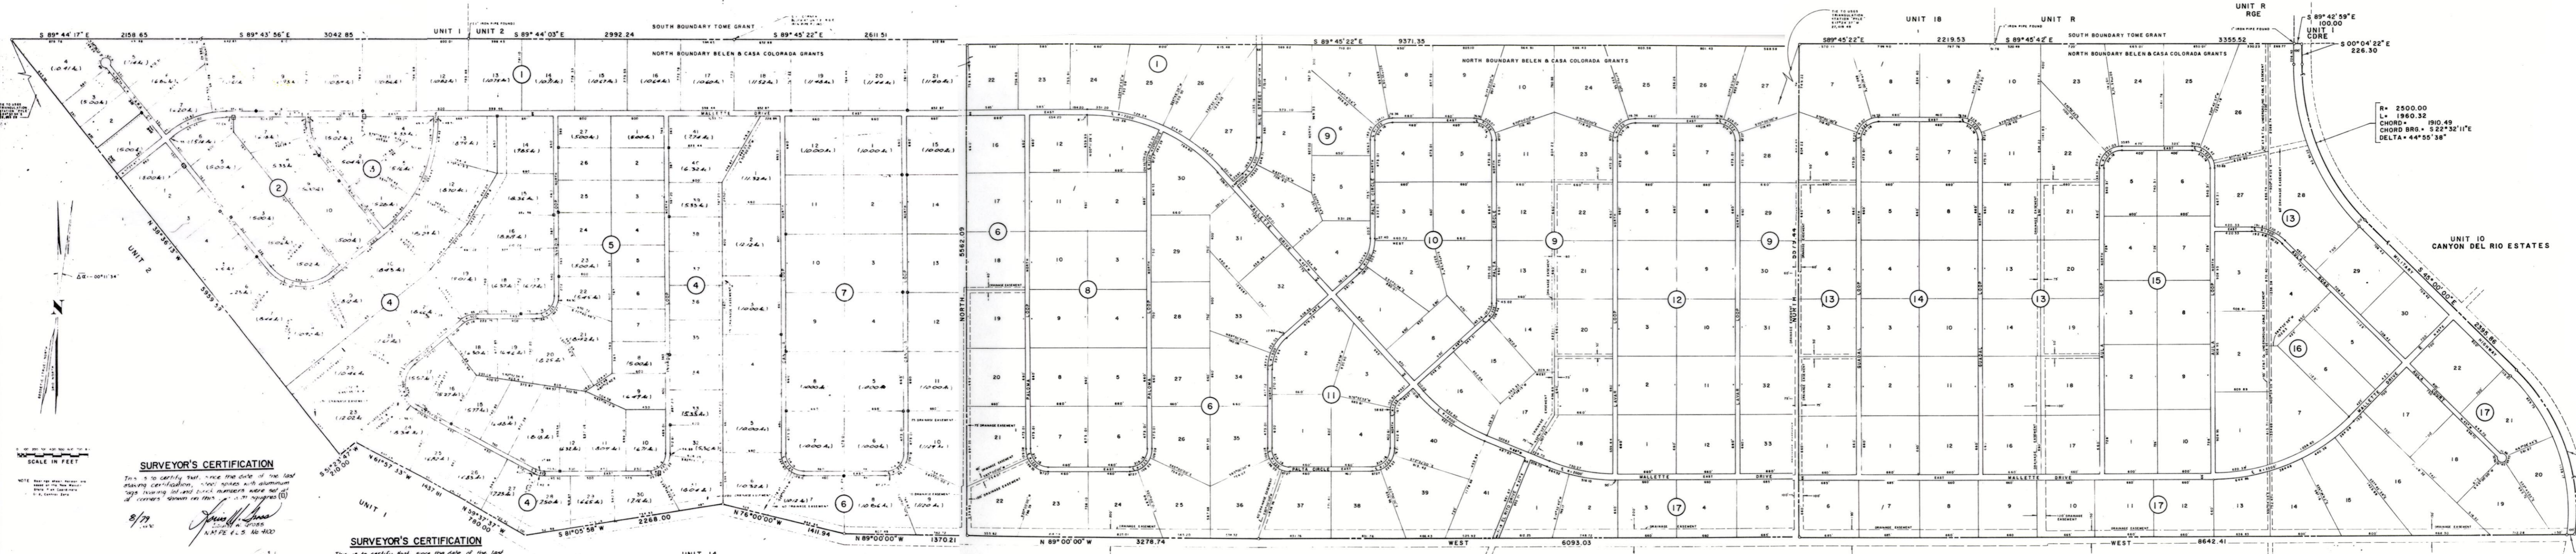

R = 2500.00
L = 1960.32
CHORD = 1910.49
CHORD BRG. = S 22° 32' 11" E
DELTA = 44° 55' 38"

SCALE IN FEET

SURVEYOR'S CERTIFICATION

This is to certify that, since the date of the last staking certification, steel spikes with aluminum tags bearing lot and block numbers were set at all corners shown on this plat with squares (Q).

SURVEYOR'S CERTIFICATION

This is to certify that, since the date of the last staking certification, steel spikes with aluminum tags bearing lot and block numbers were set at all corners shown on this plat with squares (Q).



Professional signature and seal area for the surveyor.

UNIT 14